
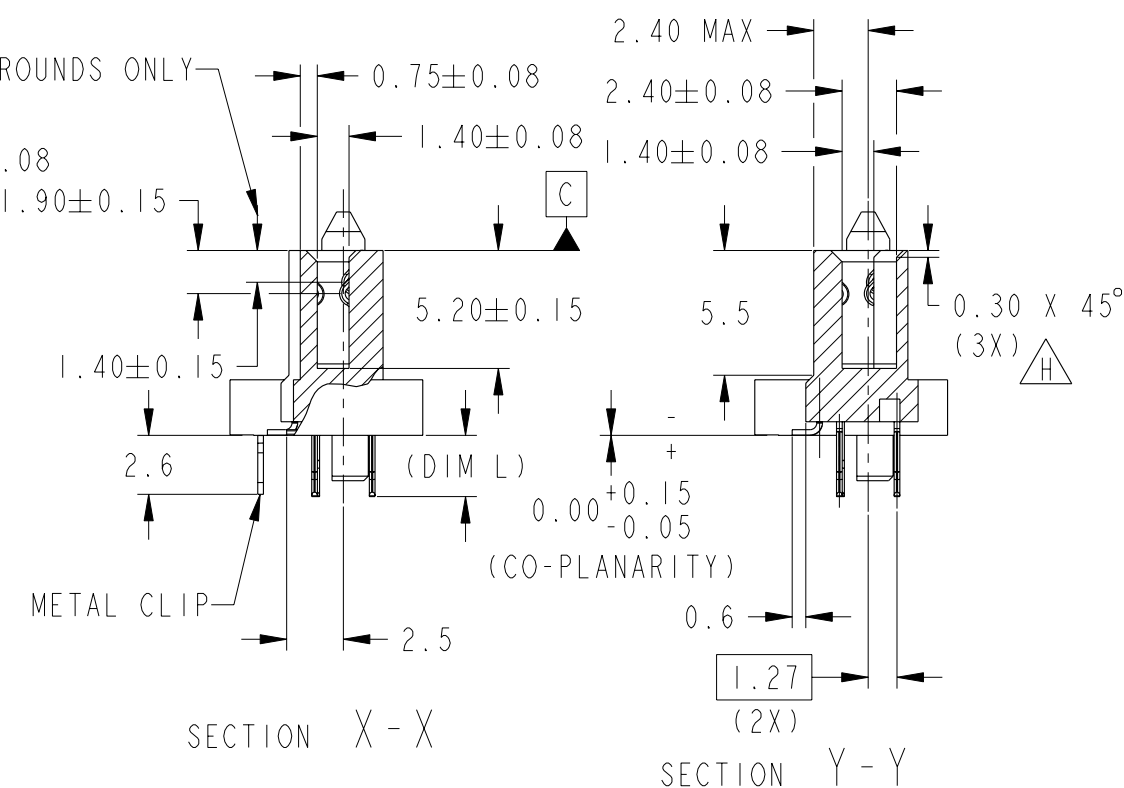
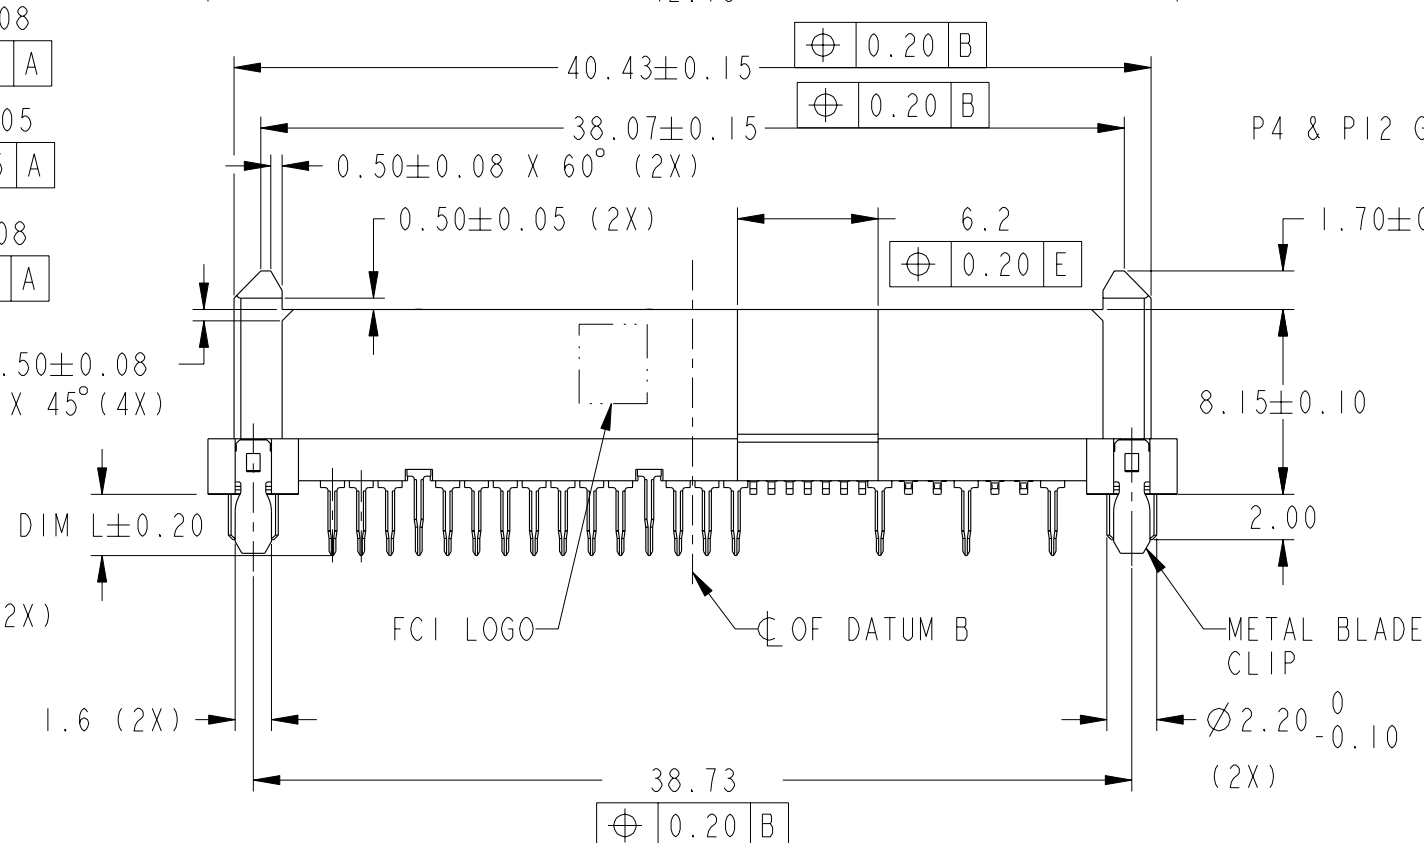
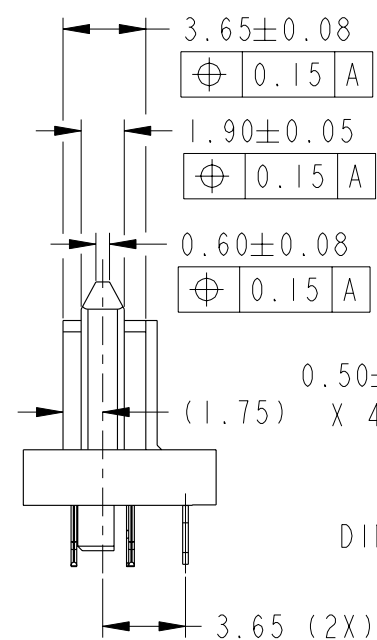
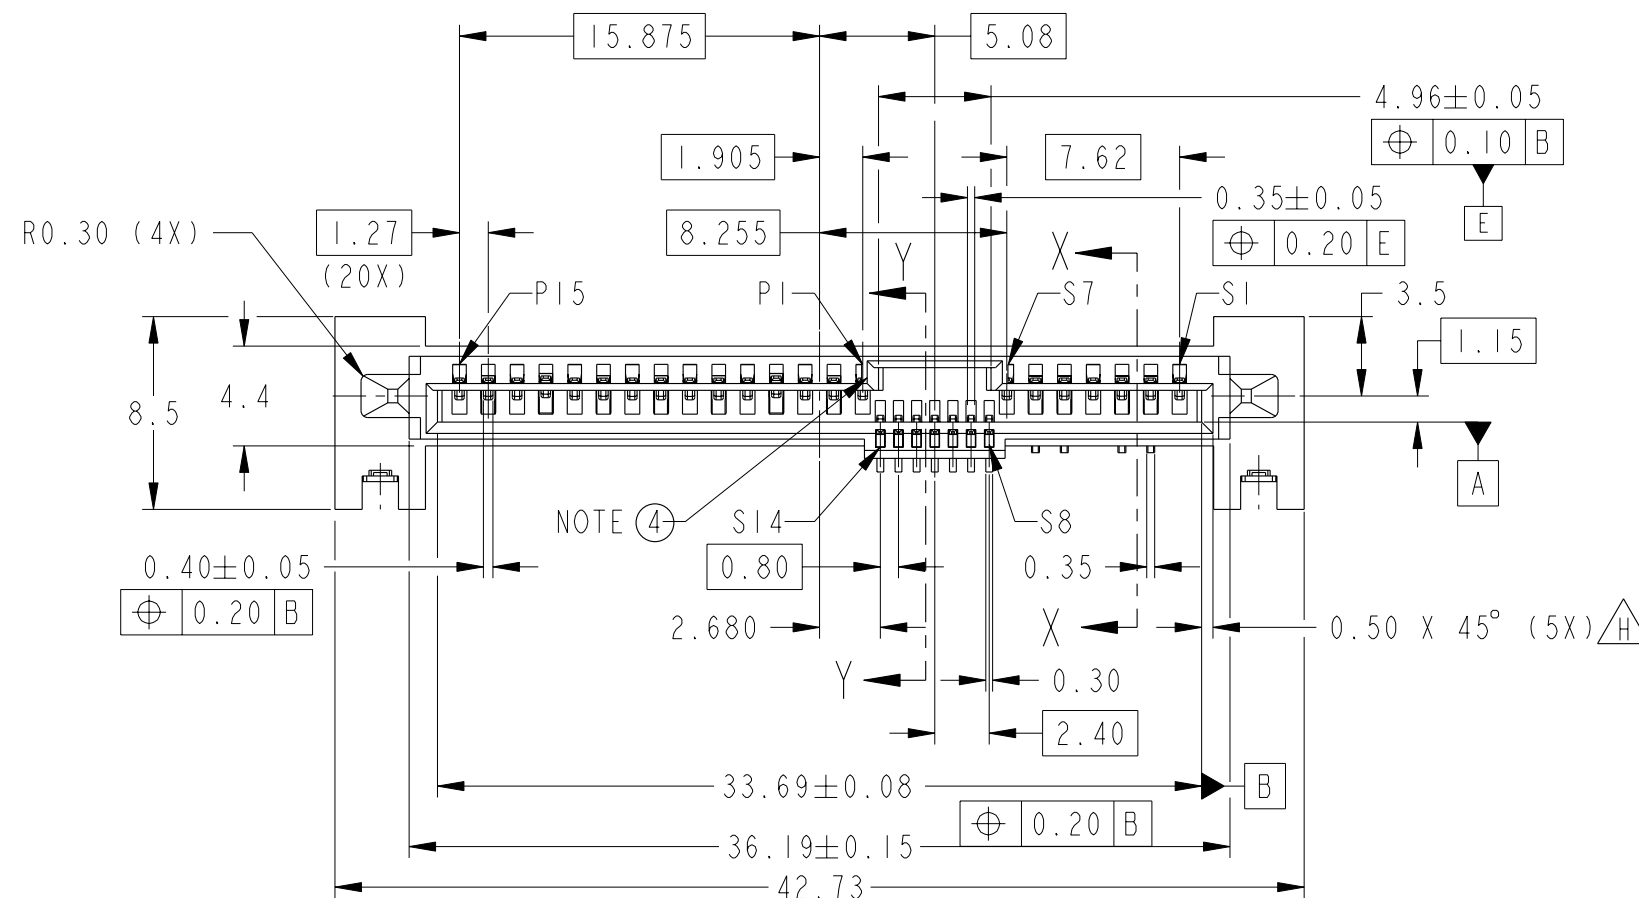


 

spec ref -				dr		GL L00	2005-02-23	projection			size	A3	scale	3:1			
tolerance std				eng		GL L00	2005-02-23				ecn no	S10-0228					
ISO 406				chr		GL L00	2010-10-28										
ISO 1101				appr		JOEY NG	2010-10-28								product family		S-ATA
surface 				linear	0.X	± -		title	SAS RECEPTACLE WIDE				dwg no	10036876		rev	H
ISO 1302					0.XX	±0.20											
					0.XXX	± -											
				angular	0°	±2°	www.fci.com	cat. no.	-	Product - Customer Drw				sheet 1 of 3			

NOTES:

1. MATERIAL:
1) HOUSING : HIGH TEMP TERMOPLASTIC, UL 94V-0
COLOUR : BLACK
2) TERMINAL : COPPER ALLOY
3) HOLD DOWN : COPPER ALLOY
2. FINISH :
1) TERMINAL : 30µ" Au PLATING (CONTACT POINT) OVER 50µ" NICKEL
2) SOLDER TAIL : 50µ" MIN Sn OVER 50µ" NICKEL
3) HOLD DOWN : 50µ" MIN Sn OVER 50µ" NICKEL
3. -
4. PER SFF REV 1.3
- ⑤ PART WITH PICK-UP CAP, P/N XXXXXXXX-XXXC LF
- ⑥ THE STD PACKAGING IS IN TRAY
7. FOR TAPE & REEL PACKAGING, SUFFIX "-TR" ADDED.
P/N XXXXXXXX-XXXC-TR LF
8. THE HOUSING WILL WITHSTAND EXPOSURE TO 260°C PEAK TEMPERATURE
FOR 10 SECONDS IN A CONVECTION, INFRA-RED OR VAPOR PHASE REFLOW OVEN
- ⑨ THIS PRODUCT MEETS EUROPEAN UNION DIRECTIVES AND OTHER COUNTRY
REGULATIONS AS DESCRIBED IN GS-22-008
- ⑩ PART NUMBERS ENDING IN "LF" MEANS FOR NOTE 8 LEAD FREE IDENTIFICATION
- (i) ~~XXXXXXXX-XXXLF IS EQUIVALENT TO PREVIOUS P/N XXXXXXXX-XXX~~
(ii) ~~XXXXXXXX-XXXCLF IS EQUIVALENT TO PREVIOUS P/N XXXXXXXX-XXXC~~
11. A  SYMBOL WILL BE NEXT TO ANY DIMENSION, VIEW, OR NOTE WHICH
HAS BEEN MODIFIED WITH THE CURRENT DRAWING REVISION.

spec ref -		dr GL L00		2005-02-23		projection	MM	size A3	scale 3:1
tolerance std ISO 406 ISO 1101	TOLERANCES UNLESS OTHERWISE SPECIFIED		eng GL L00	2005-02-23				ecn no S10-0228	
			chr GL L00	2010-10-28					
			appr JOEY NG	2010-10-28					product family S-ATA
surface ISO 1302	linear	0.X	± -	 www.fci.com	title SAS RECEPTACLE WIDE BASE HYBRID TYPE ASSY	dwg no 10036876	rev H		
		0.XX	±0.20						
		0.XXX	± -						
	angular 0°	±2°	cat. no. -					Product - Customer Drw	sheet 3 of 3